

John Young  
Alfred Douglas - Board Chairman  
Robert Silman Associates - Structural Engineer  
George Langer Associates - Mechanical and Electrical  
Kirschenbaum & Tambasco - Building Code

**1985**


**BROWN MEMORIAL BAPTIST CHURCH**

**484 Washington Avenue  
Brooklyn NY**

Renovations to 1860s church.

Roof truss repair.

Safety, code compliance.

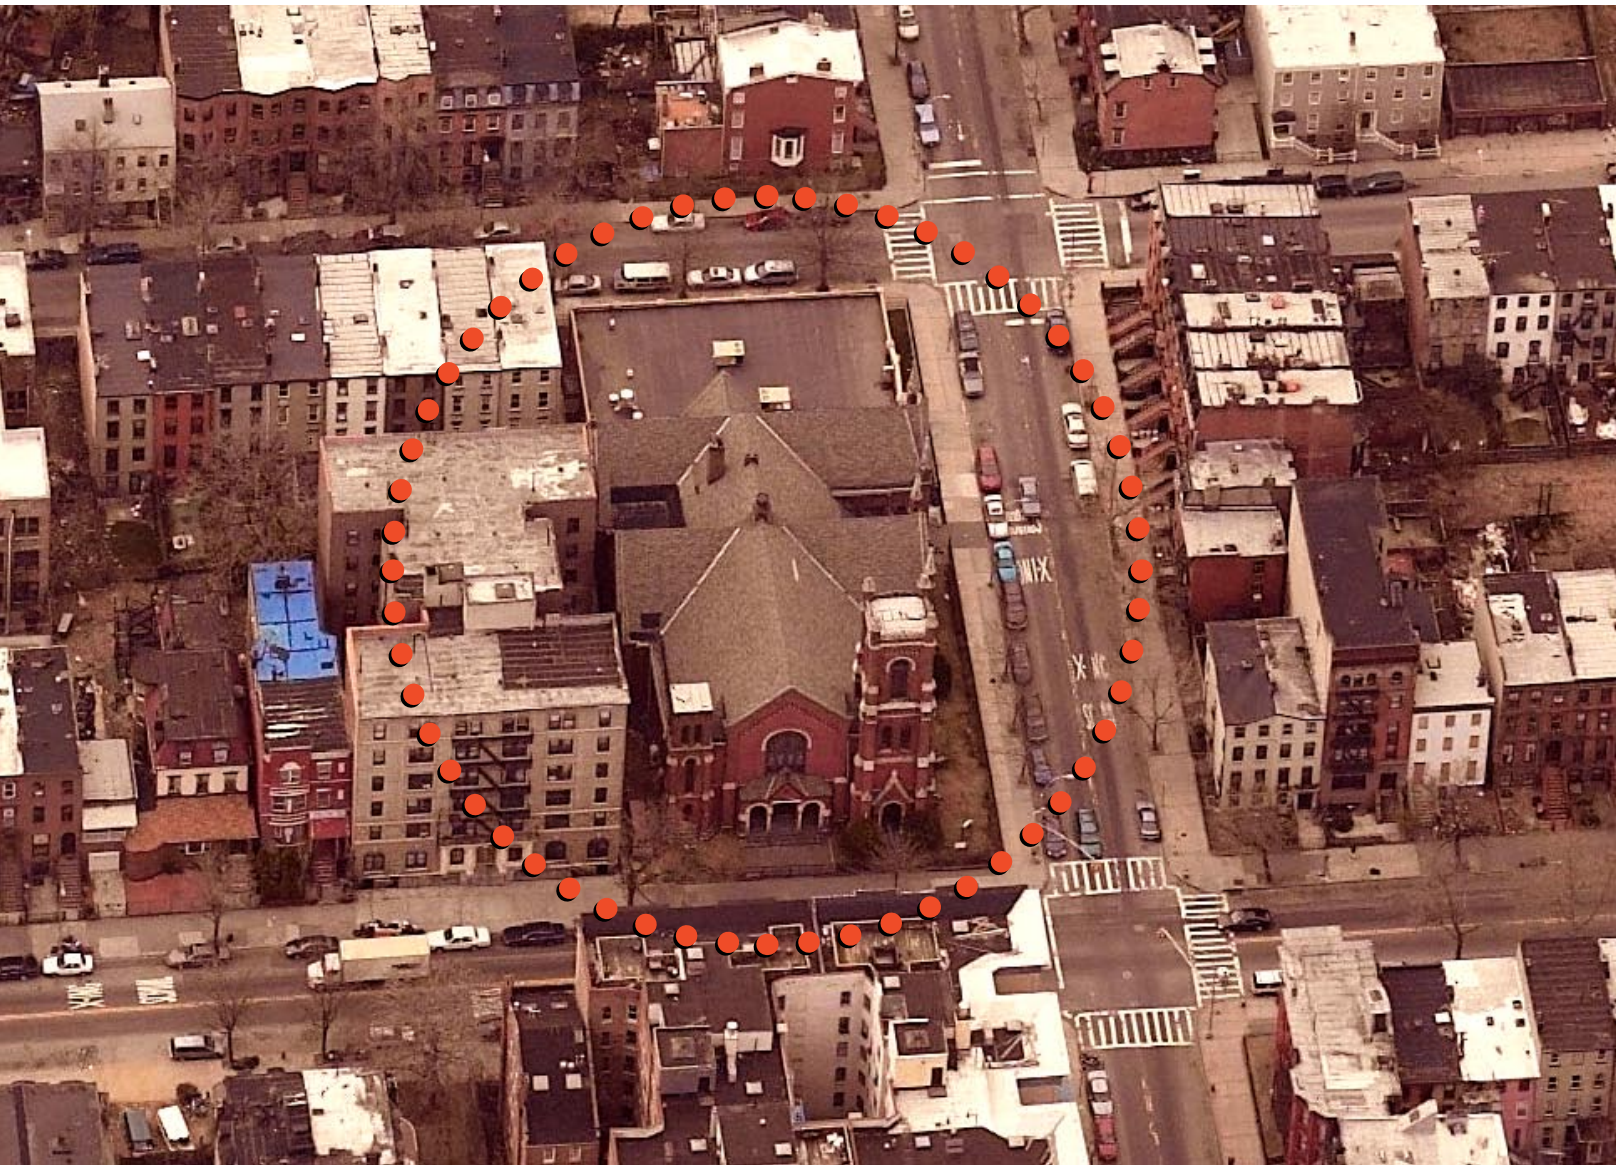

**Corner of Washington Ave. and Gates Ave., Brooklyn**

